


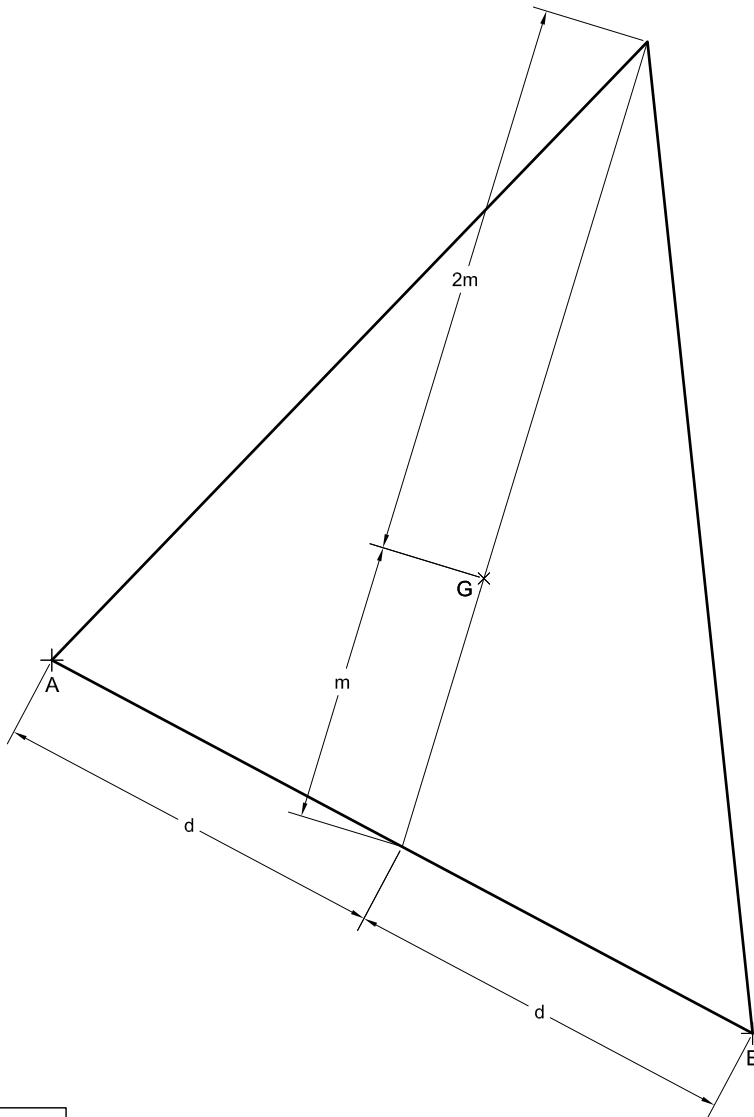

(2-1A)




15,75 metres

Escala 1:150




(2-1B)

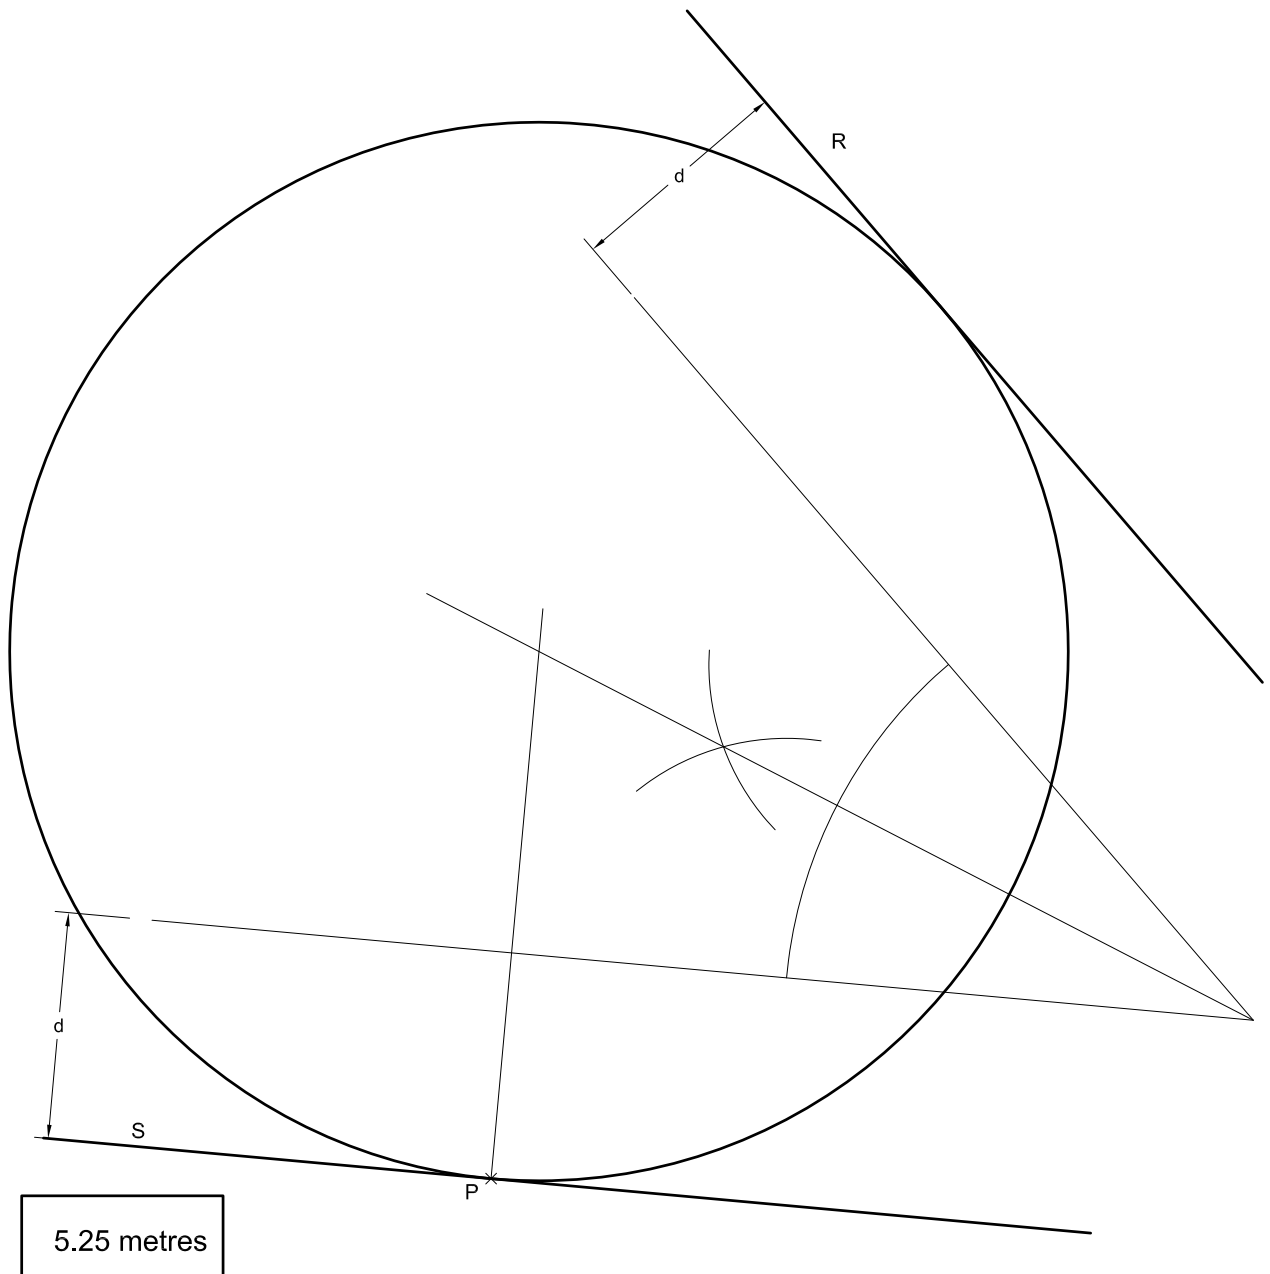

Escala 1:75








(2-2A)

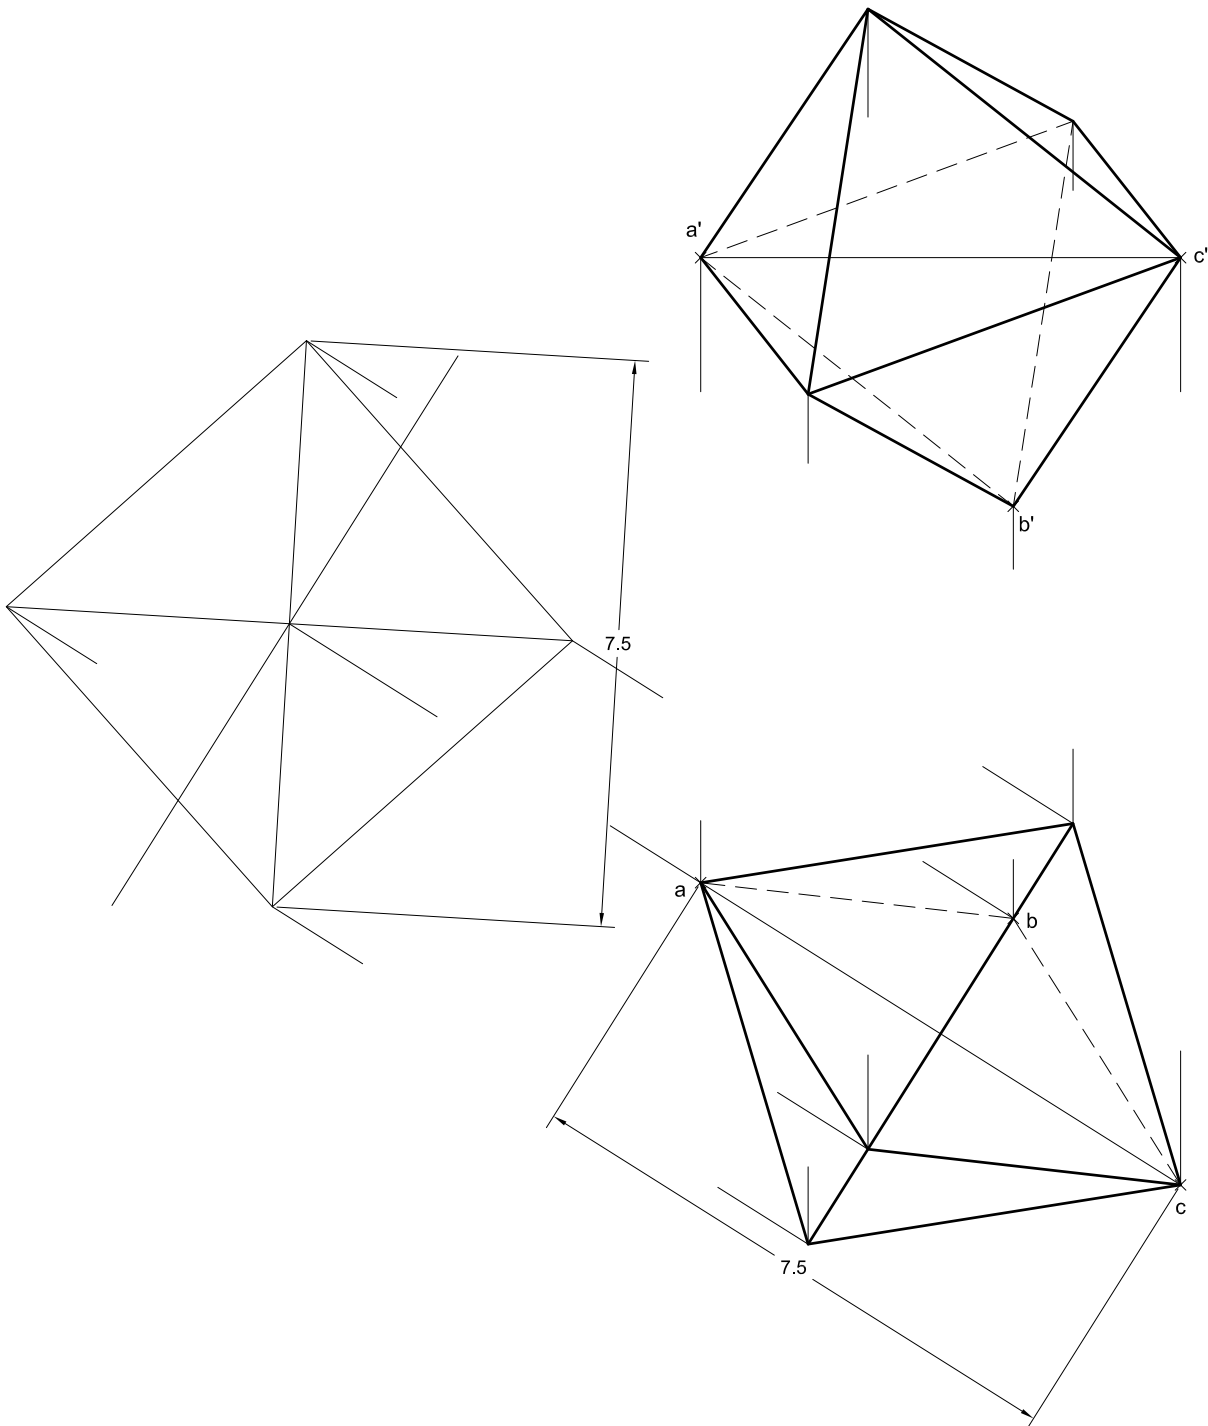







(2-2B)

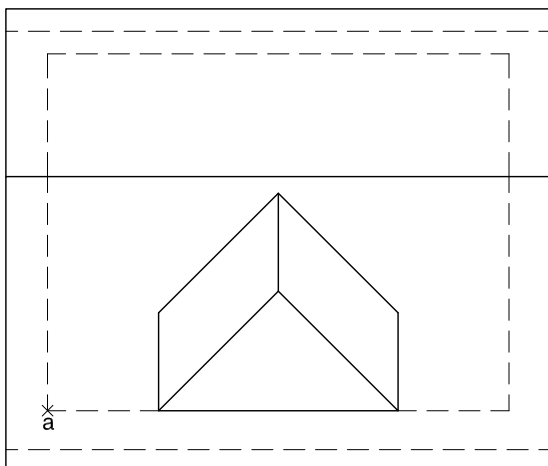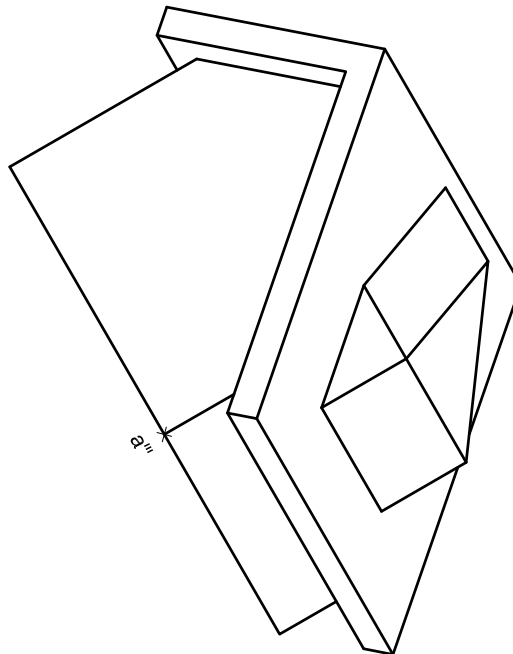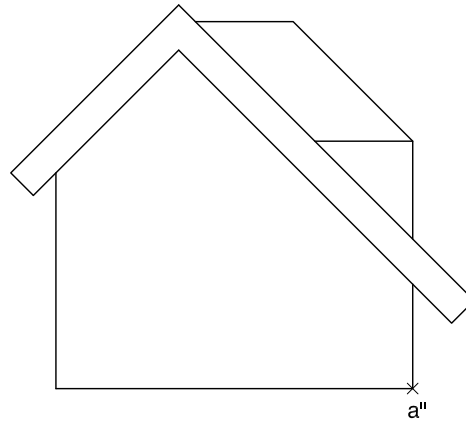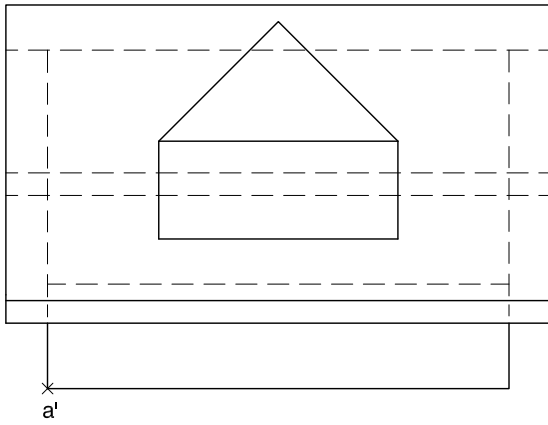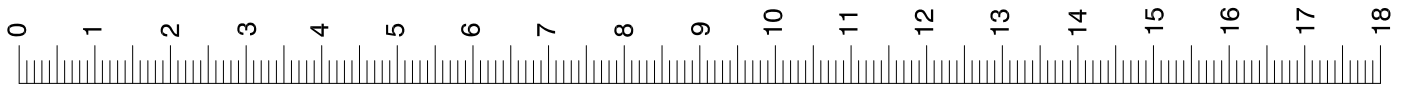



(2-3A)

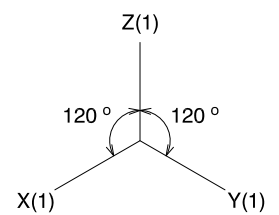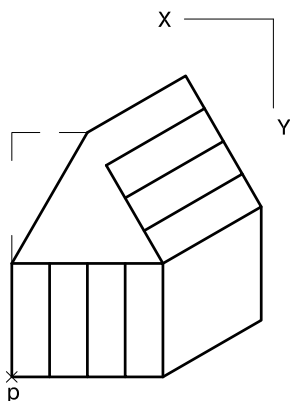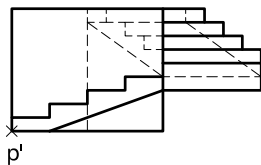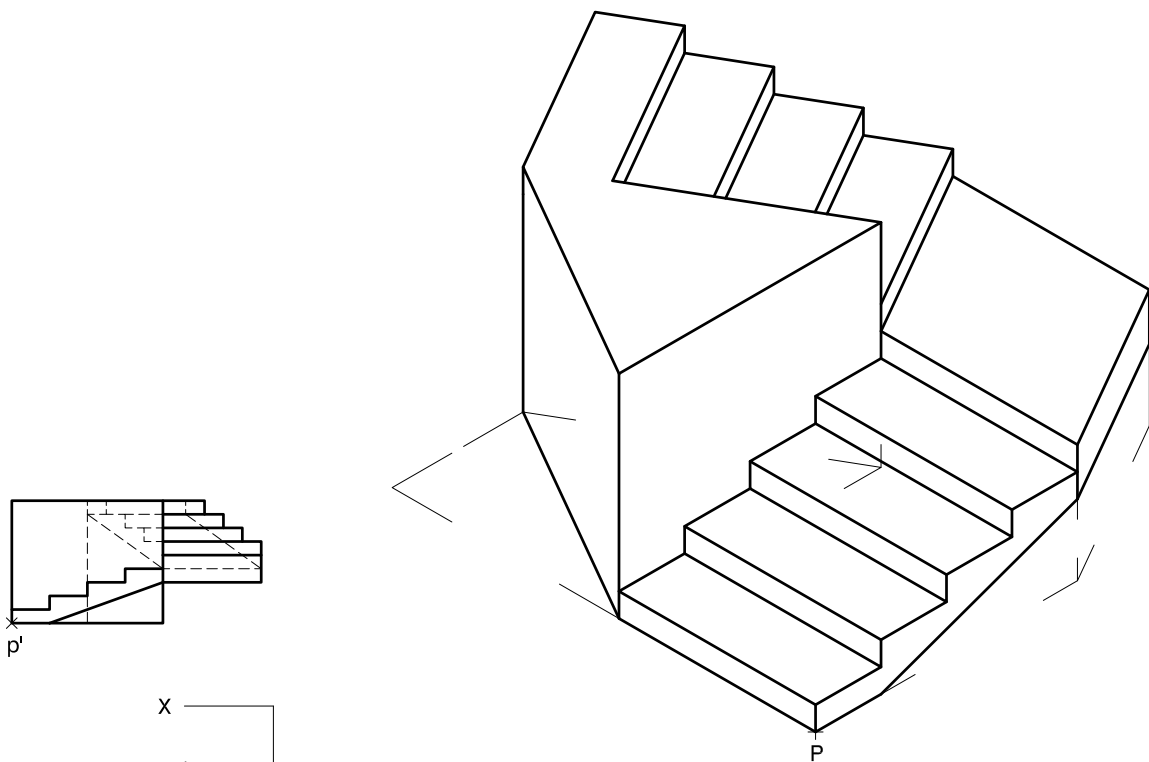



(2-3B)

